



No. 1 TYPICAL PIPELINE UNDERCROSSING GRAVEL OR DIRT ROAD

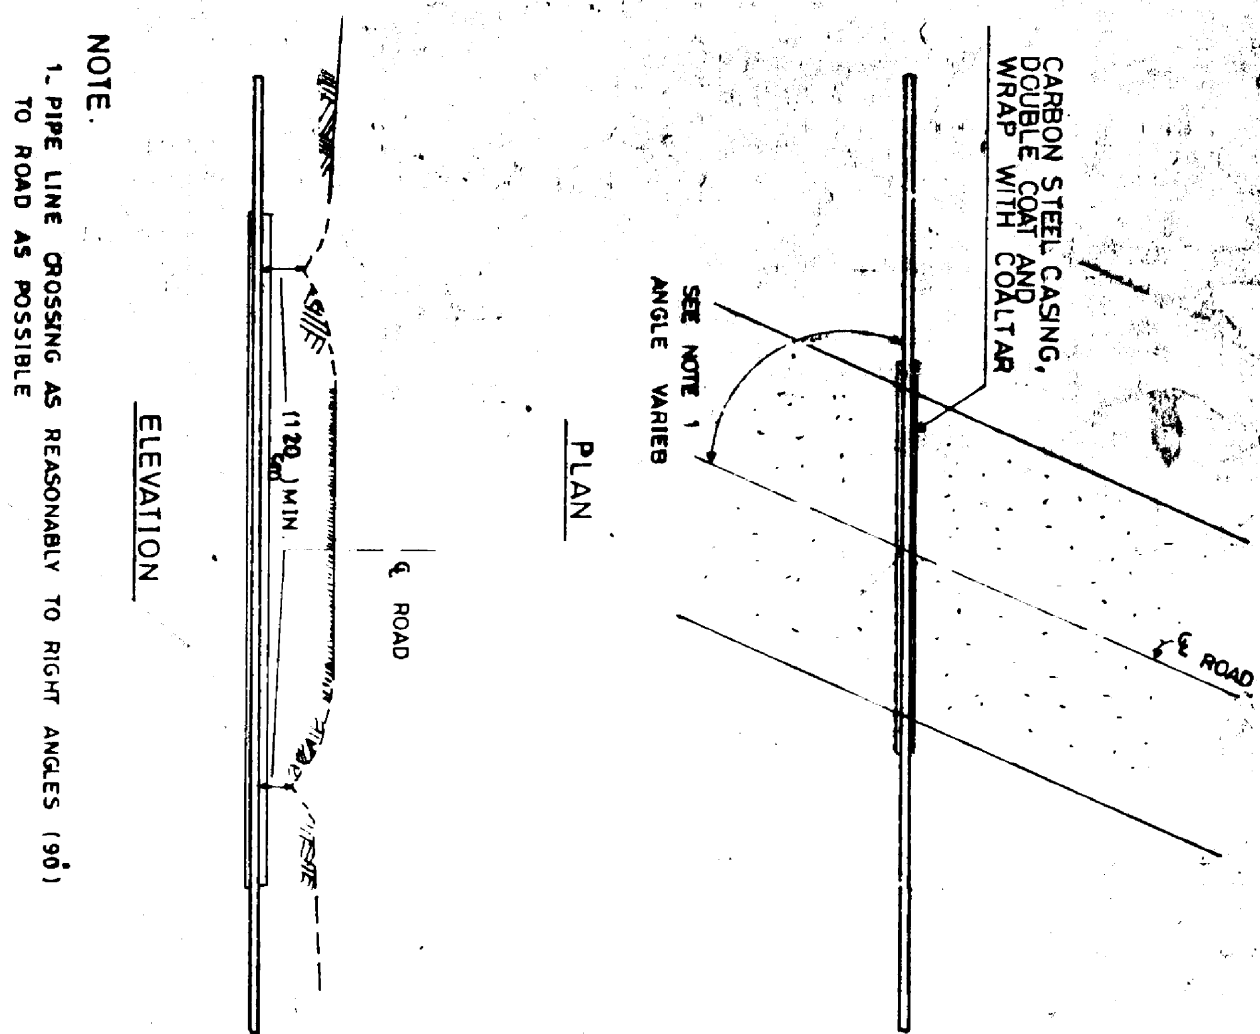


NOTE:

No. 2 TYPICAL STREAM OR DITCH PIPELINE UNDERCROSSING

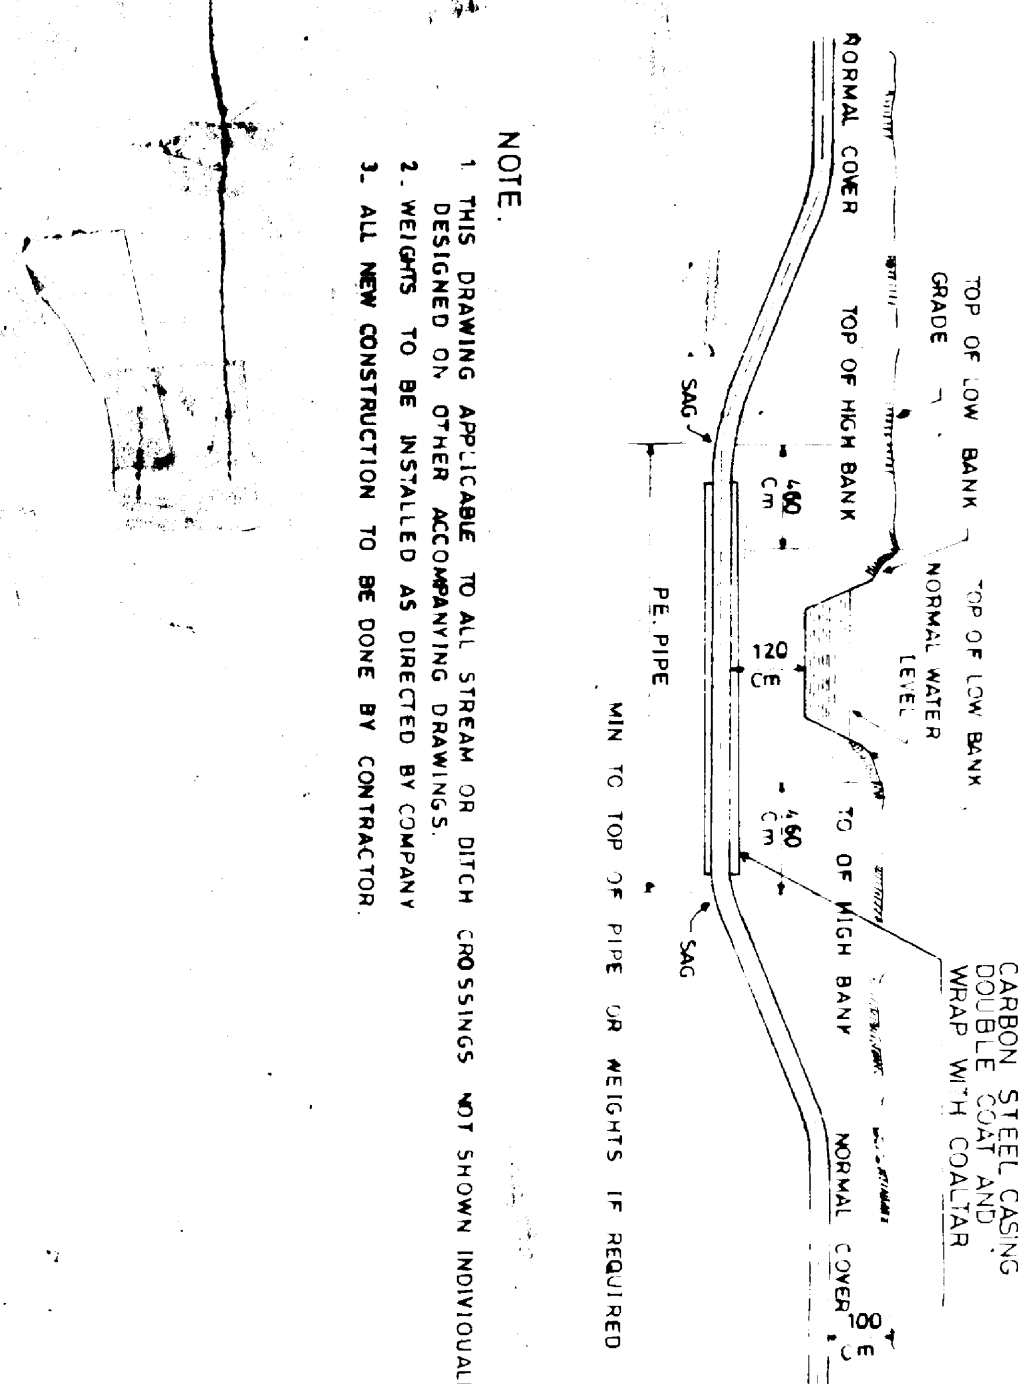


NOTE:

No. 3 TYPICAL CONCRETE LINED CANAL UNDERCROSSING

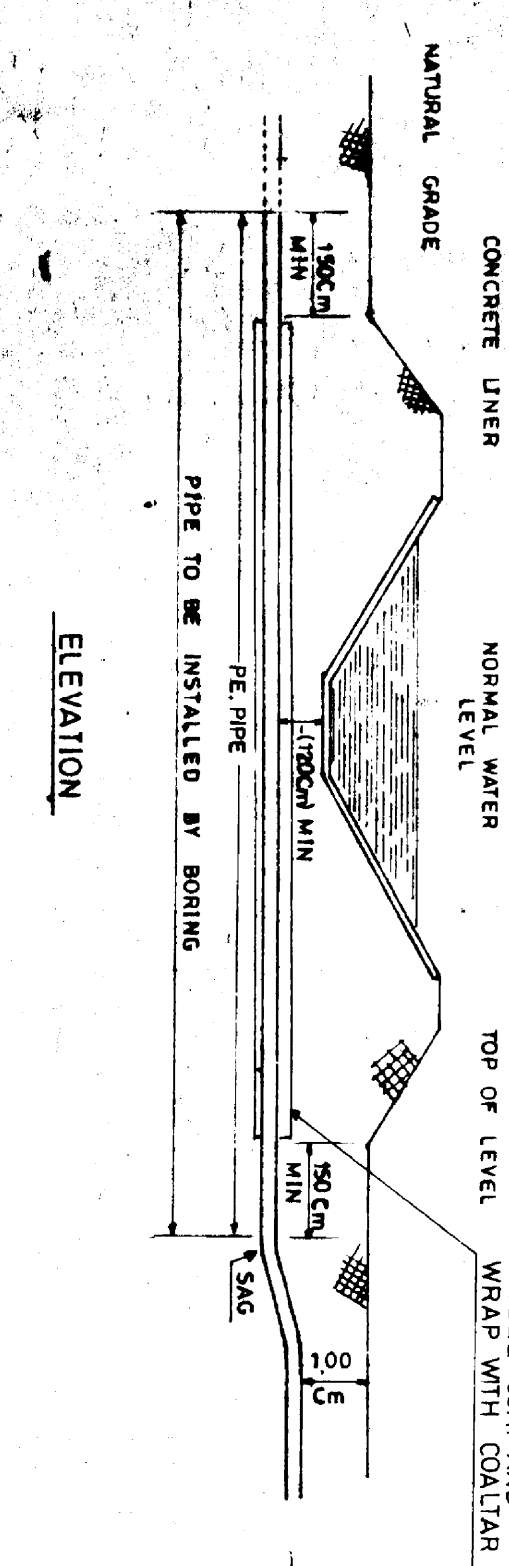


NOTE:


No. 4 TRENCH CROSS SECTION DISTRIBUTION NETWORK

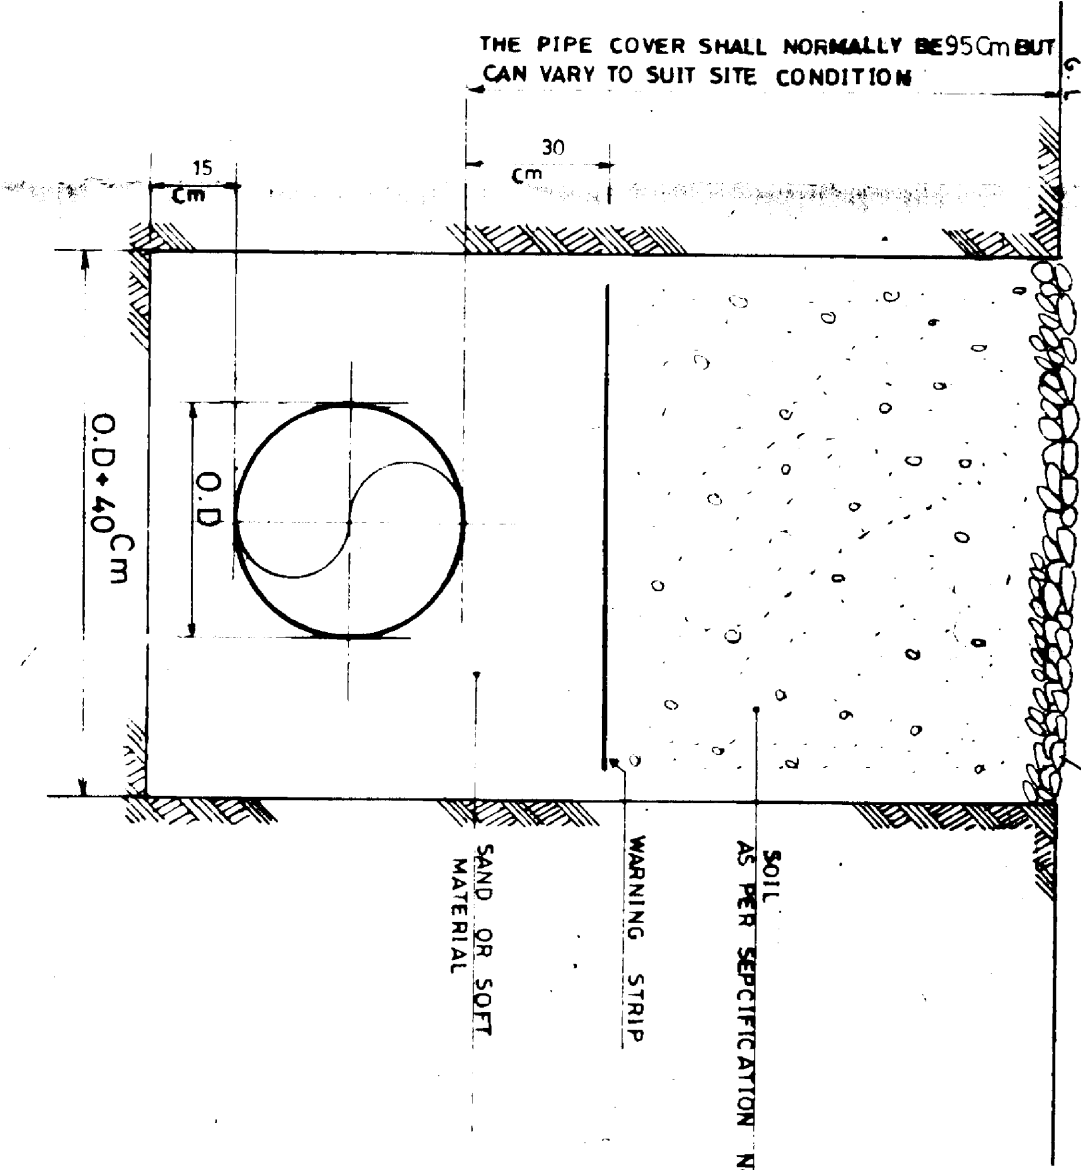



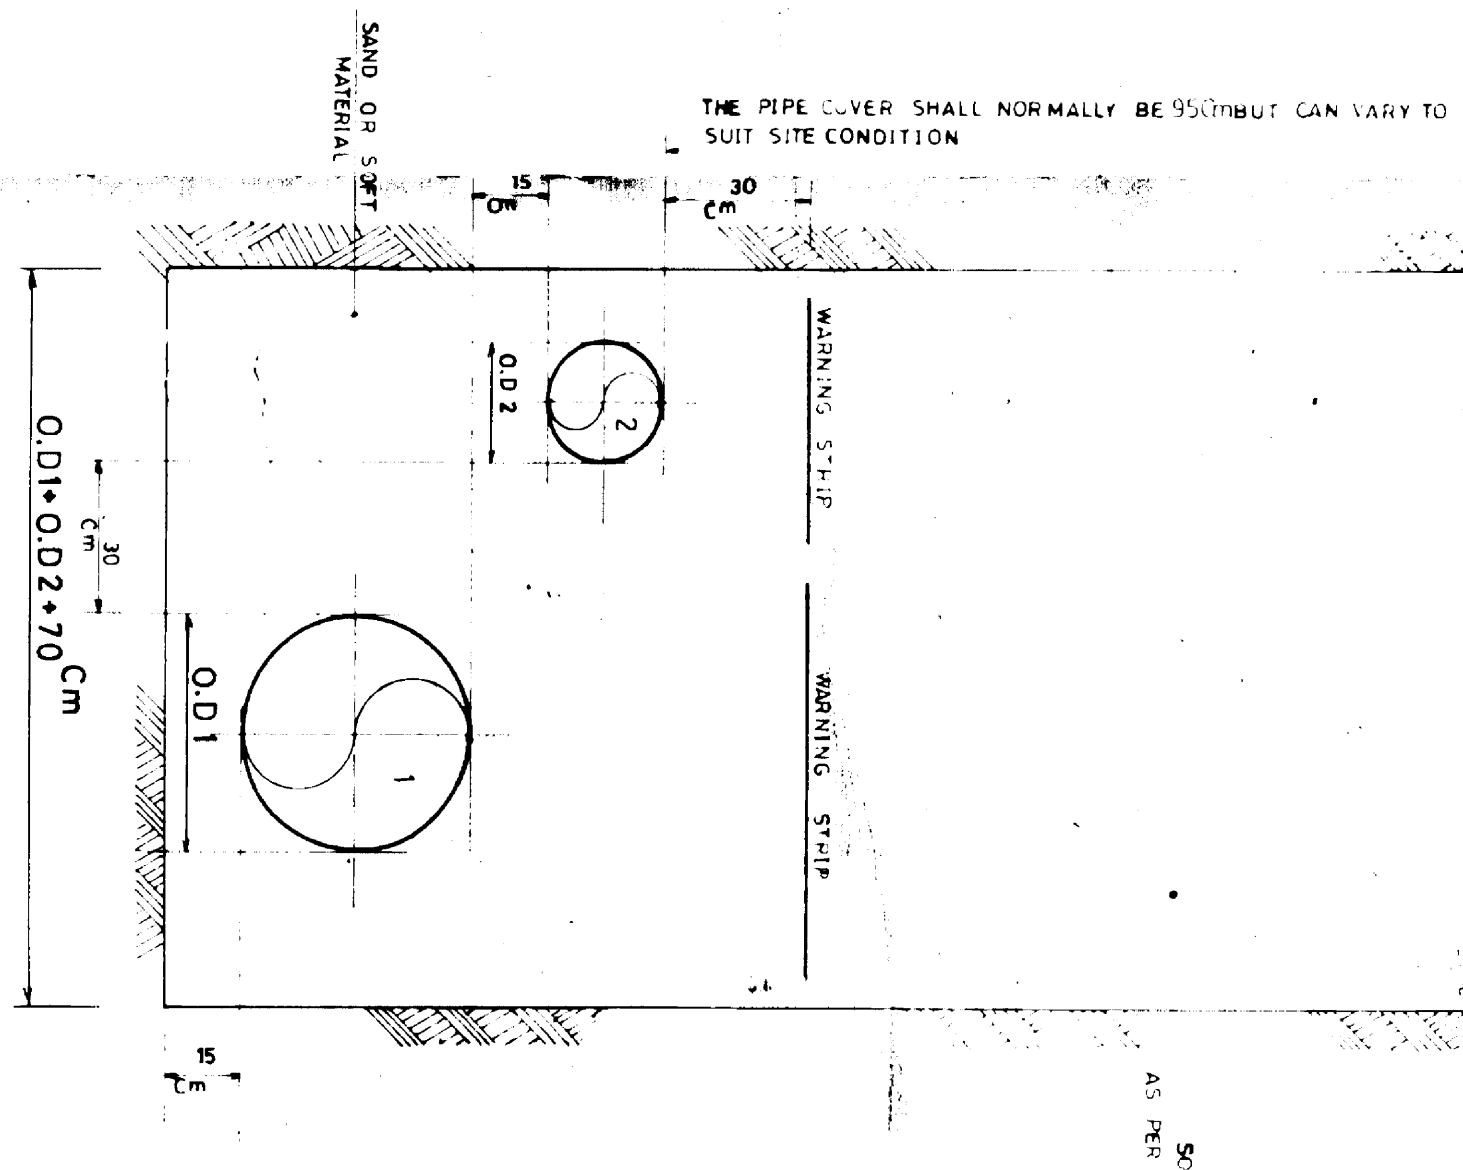



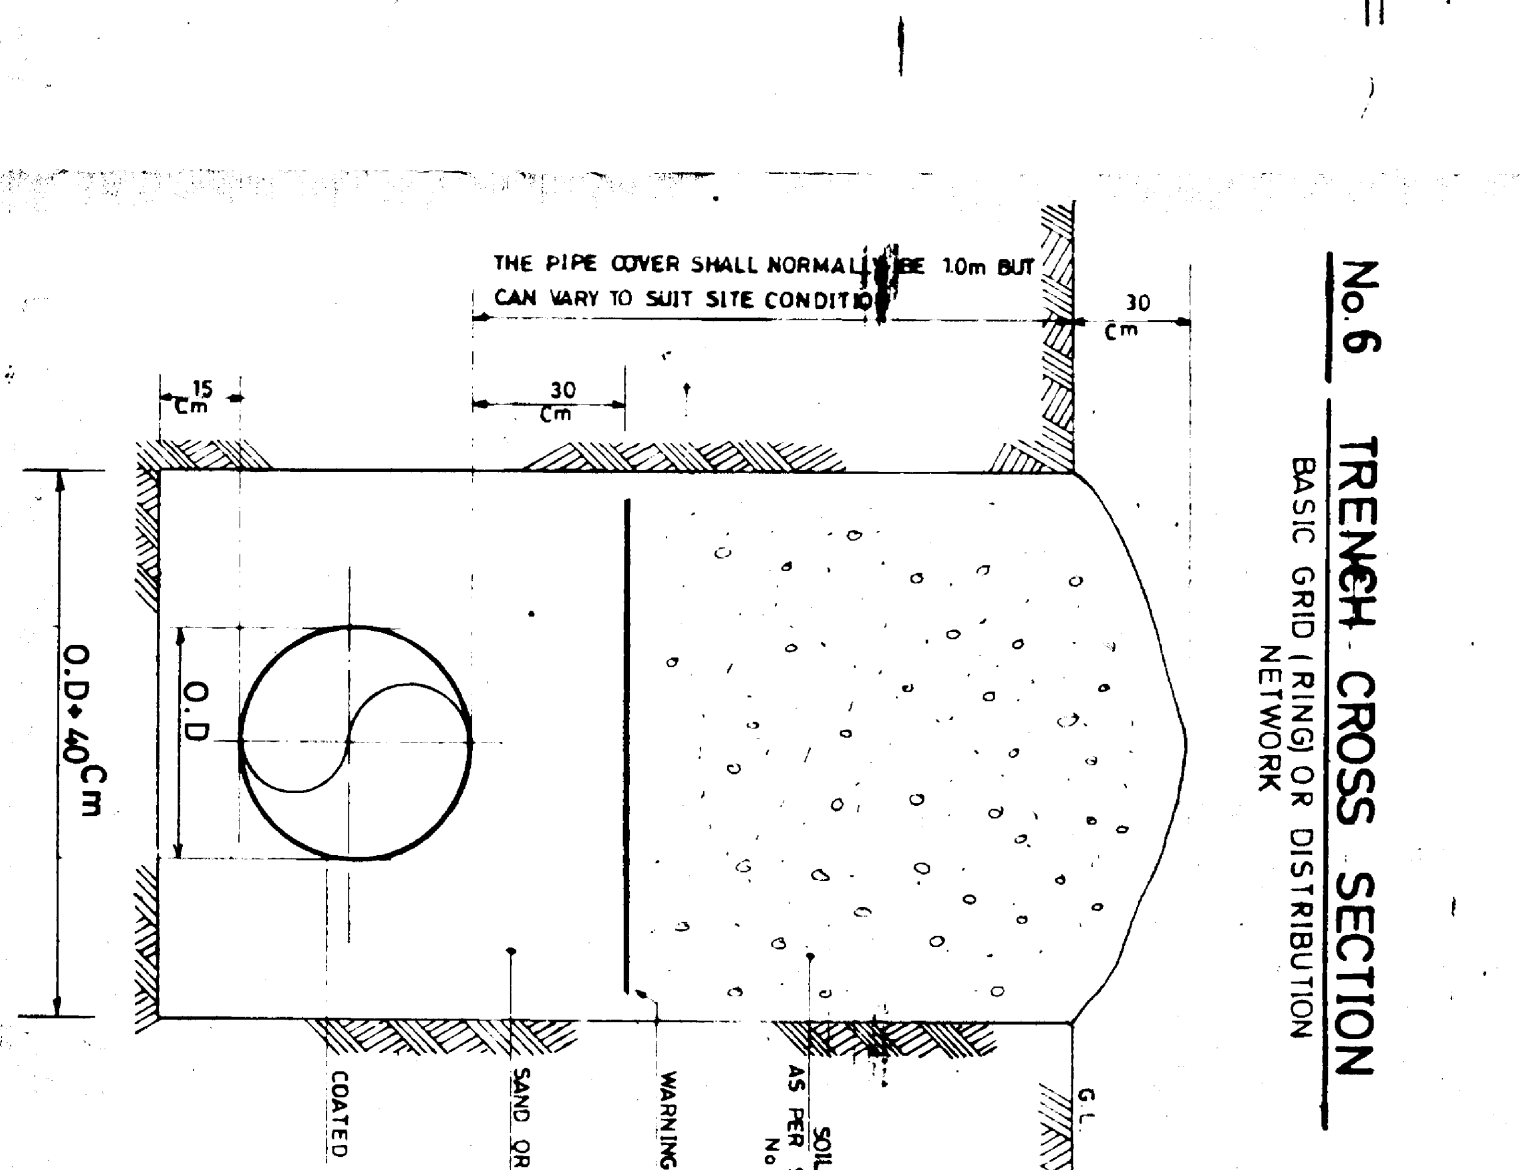


No. 7 VICINITY OF UNDER GROUND UTILITIES

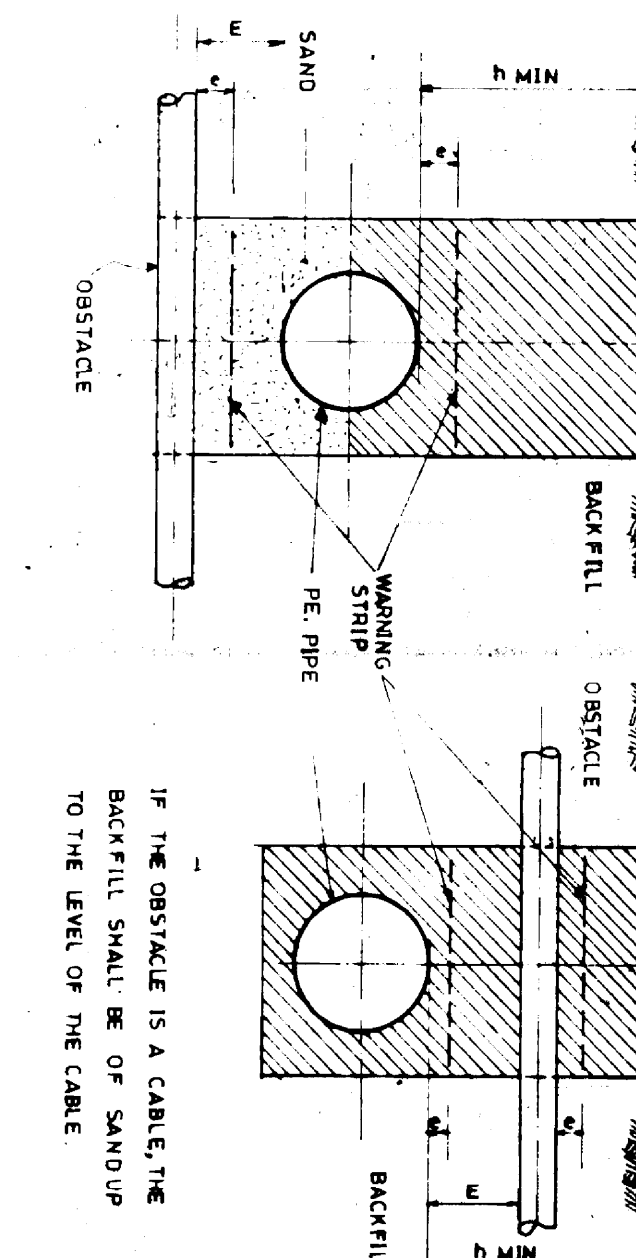


No. 8 VICINITY OF PARALLEL UNDER GROUND UTILITIES

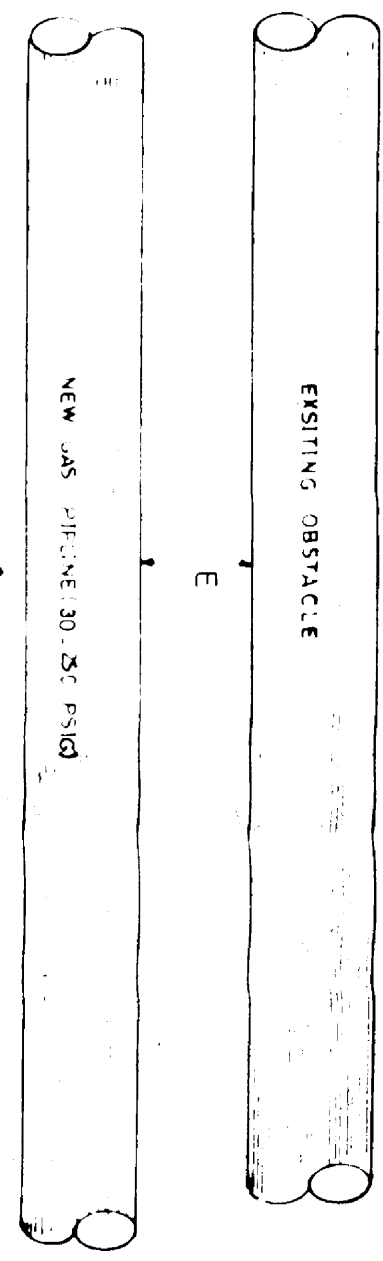


No. 9 TYPICAL GAS LINE MARKER

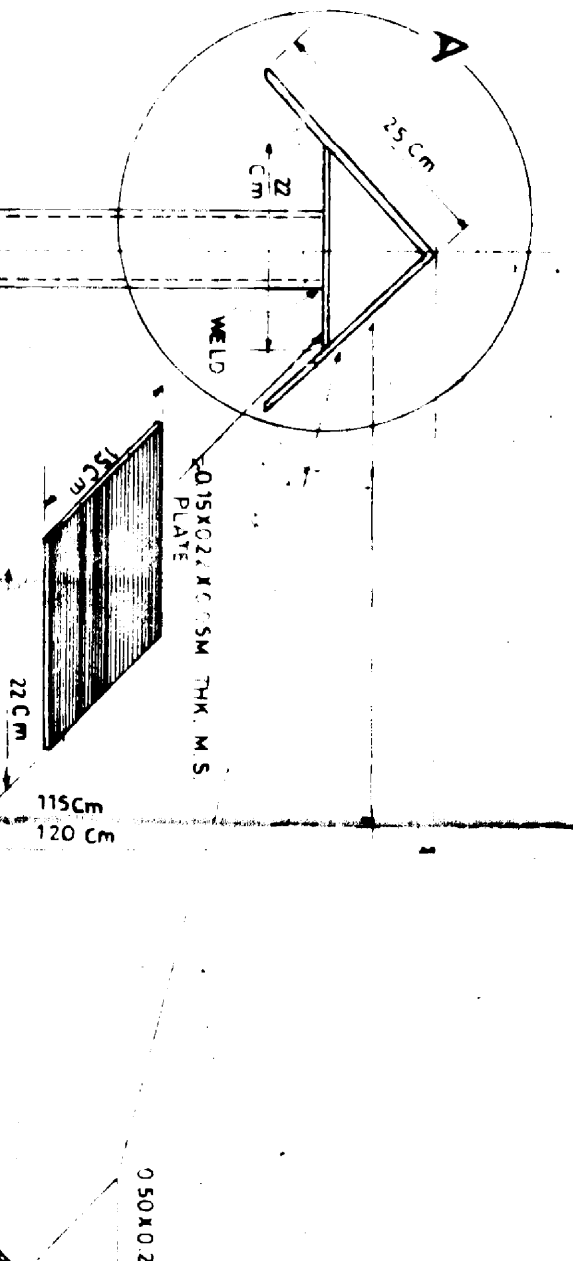


No. 10 TYPICAL MARKERS

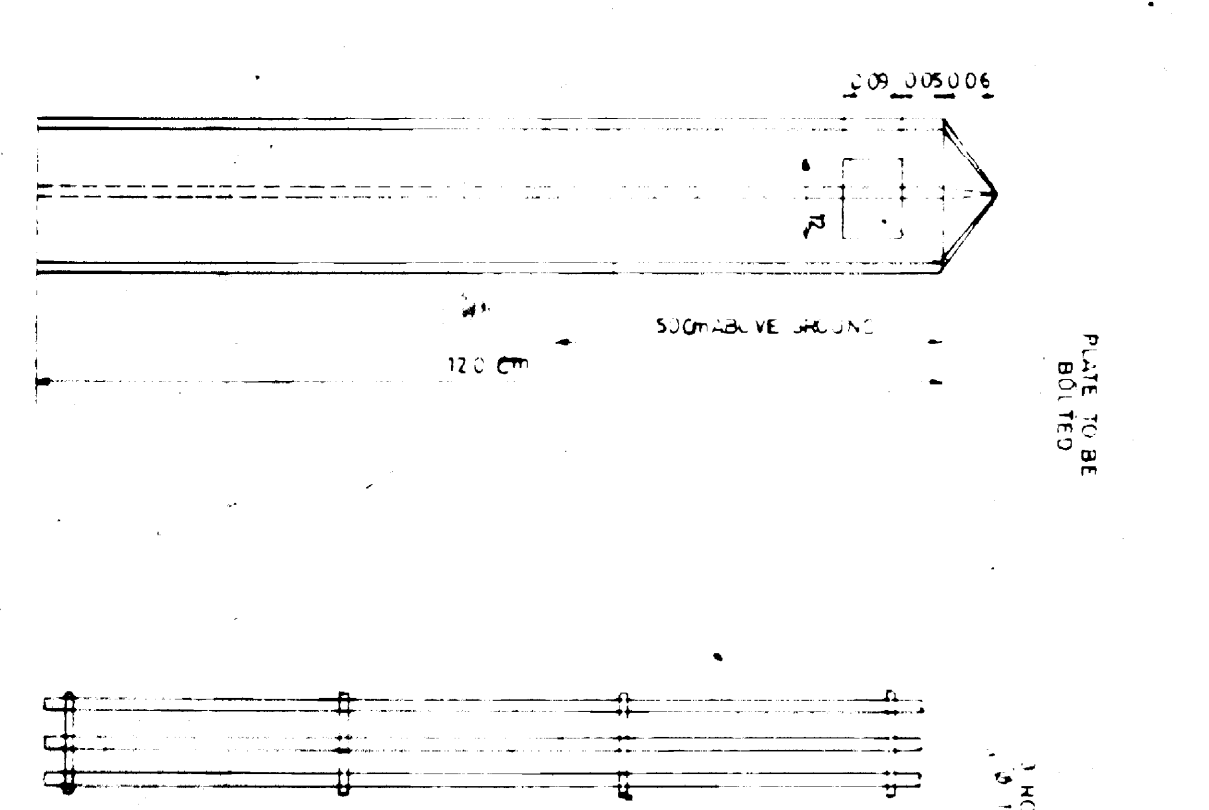


No. 11 VALVE INDICATOR PLATE

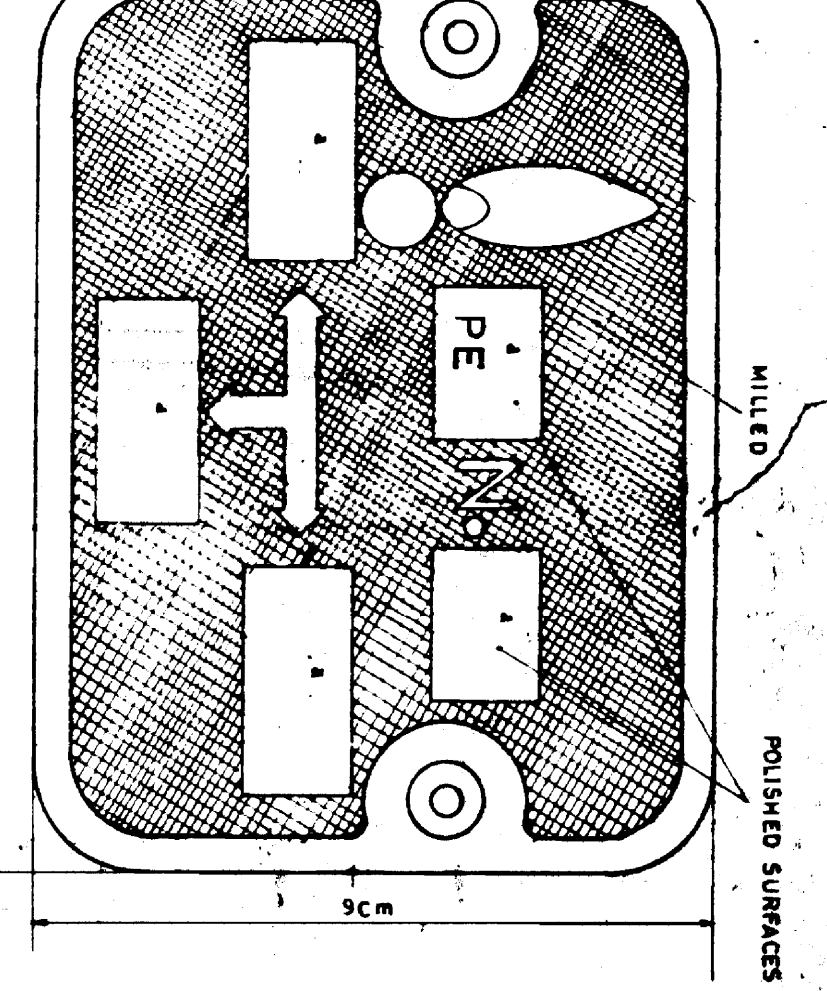



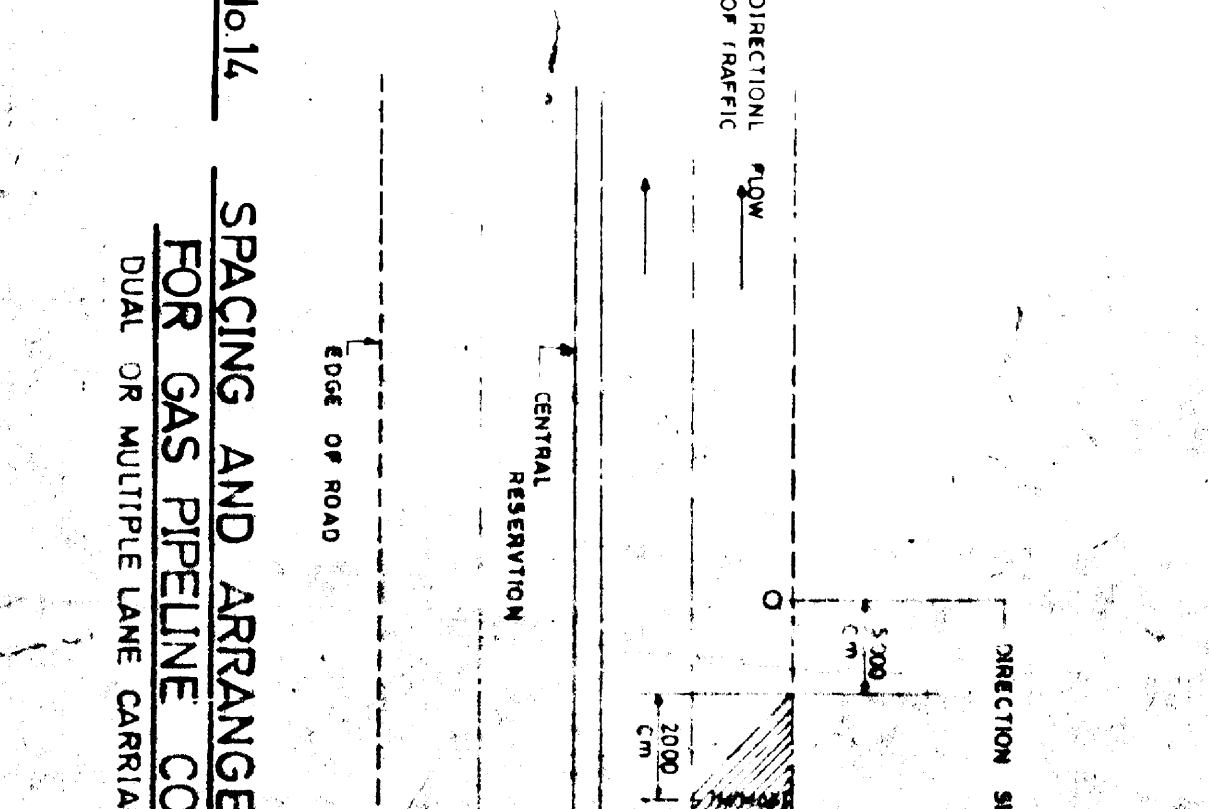


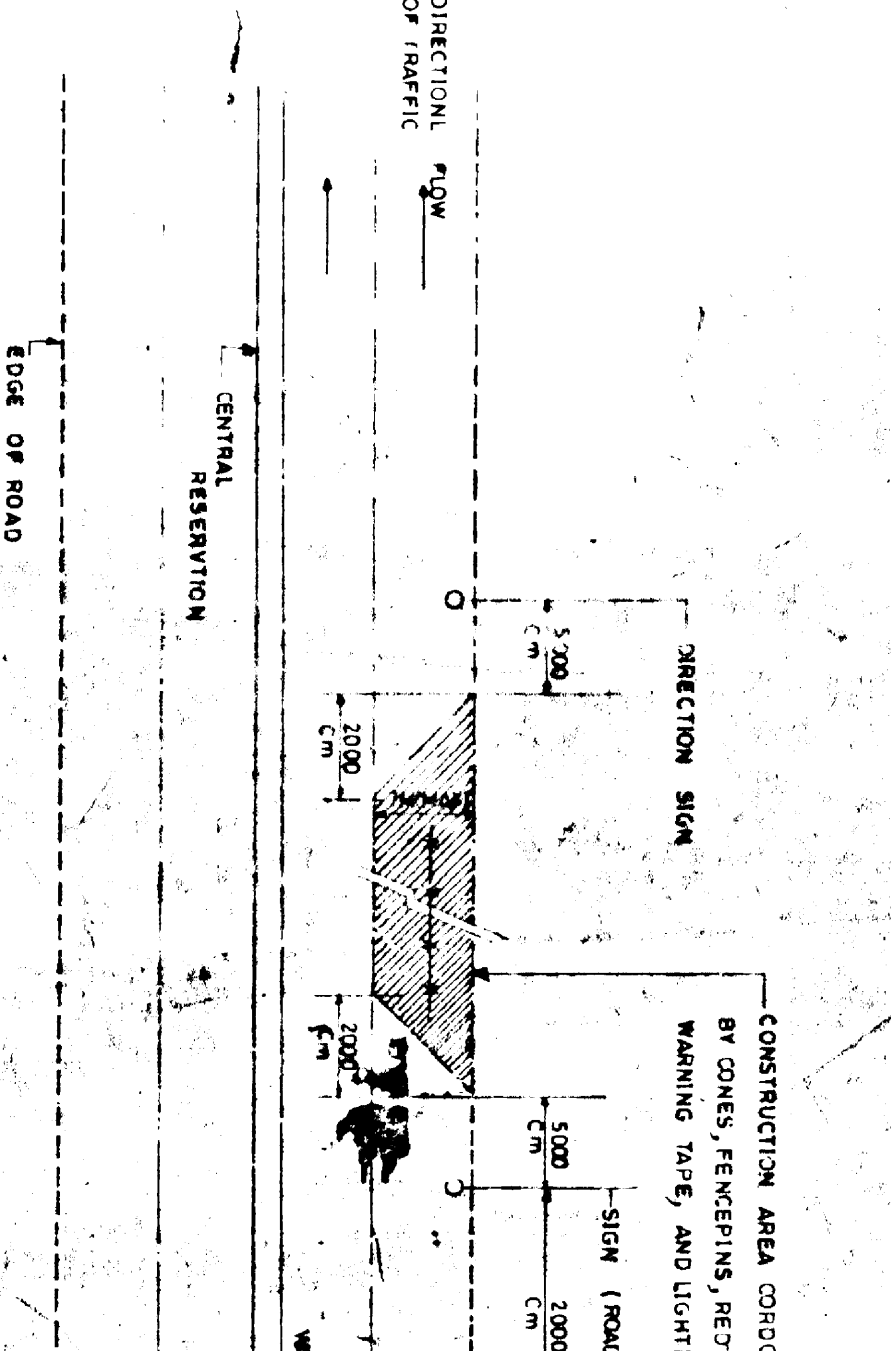

No. 14 SPACING AND ARRANGEMENT OF ROAD SIGNS FOR GAS PIPELINE CONSTRUCTION

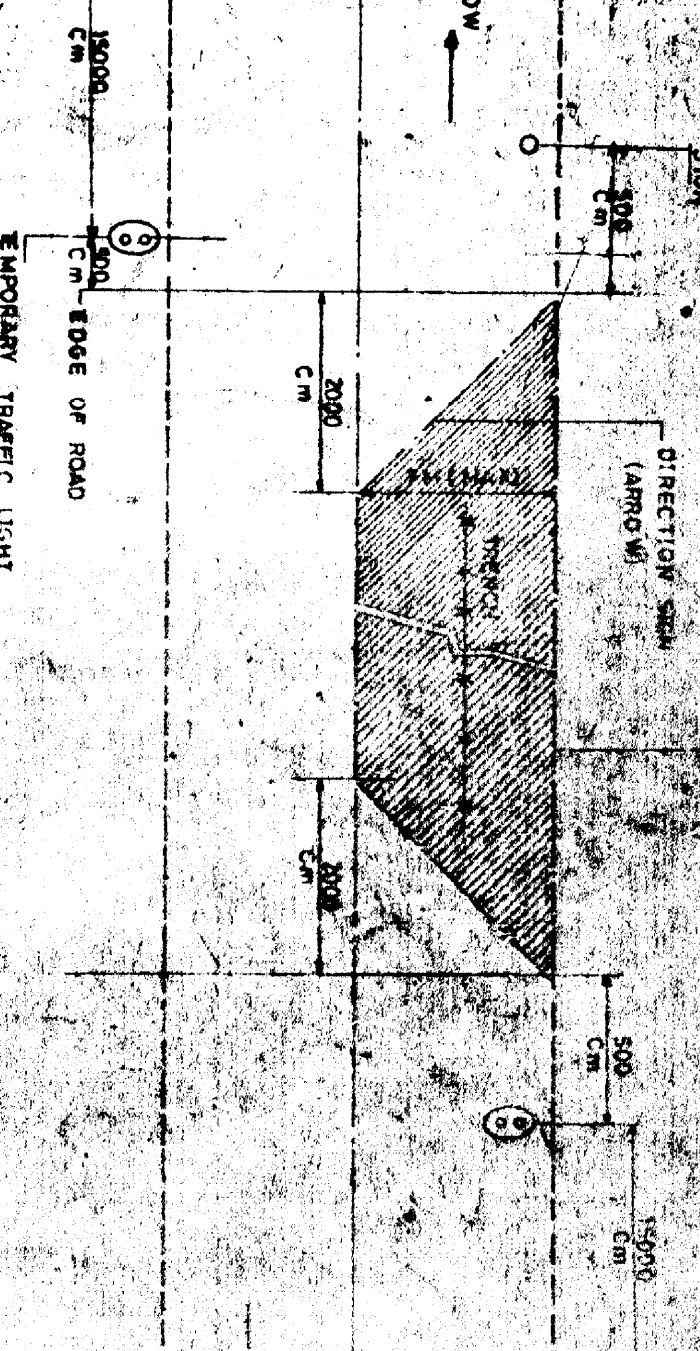


NATIONAL IRANIAN GAS COMPANY
ENGINEERING AND TECHNICAL SERVICES
POLYETHYLENE GAS DISTRIBUTION NETWORK
STANDARD DRAWING FOR PIPELINE UNDER CROSSING ROAD
DUAL OR MULTIPLE LANE CARRIAGEWAY ROAD
PE 5002